


LEAD BACKING DETAIL FOR PENETRATIONS IN LEADLINED WALLS

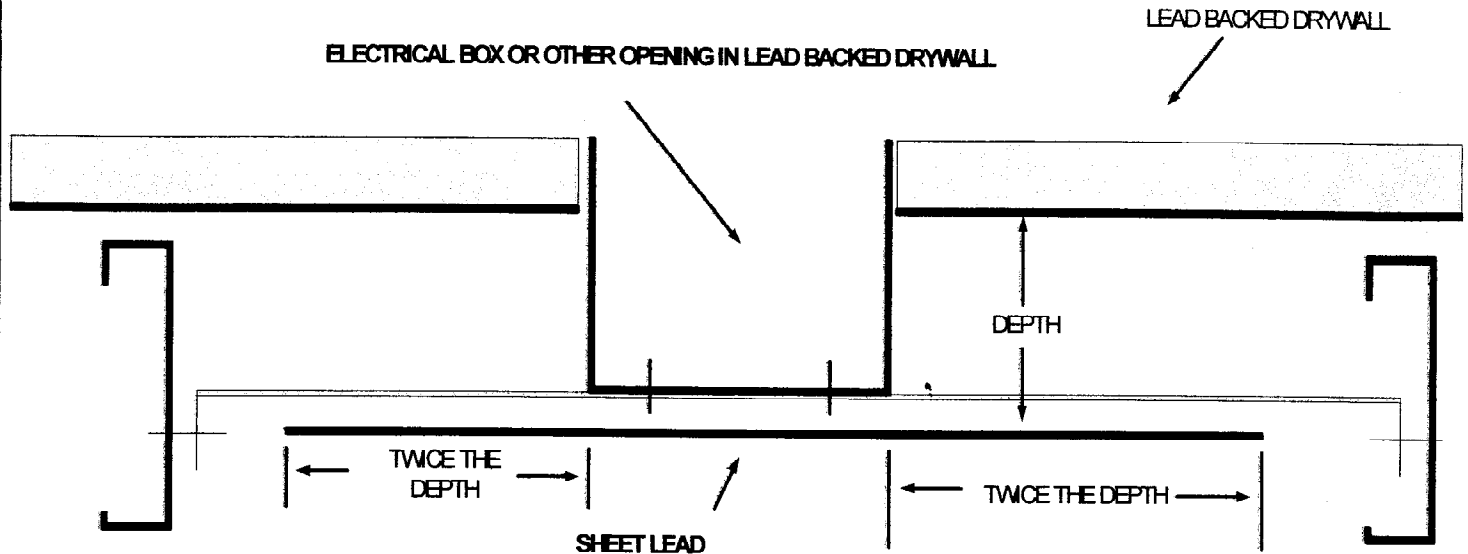

TYPICAL BACKING OF ELECTRICAL OR OTHER OPENINGS

NOT TO SCALE

ALL PENETRATIONS IN LEAD LINED WALLS WILL BE BACKED WITH SHEET
LEAD OF SAME VALUE AS ON SURROUNDING WALL.
(CEILING PENETRATIONS SIMILAR - IF REQUIRED)

RAY-BAR ENGINEERING CORPORATION
1(800)567-XRAY (9729)
www.raybar.com